

CEILING PANEL
C1

QUANTITY
1

PROJECT
18535_JS

FRAME WEIGHT - 482.0kg




PANEL WEIGHT - 751.0kg

Malarvillan AB

2023-02-02 Customer: 91 Fanning Avenue

SHEET SCHEDULE				
LABEL	QTY	MATERIAL	SIZE	AREA
S1	1	FC-12.5x1200x2400-S	1200 x 208	0.25
S2	1	FC-12.5x1200x2400-S	1180 x 208	0.25
S3	1	FC-12.5x1200x2400-S	1200 x 1408	1.69
S4	3	FC-12.5x1200x2400-S	1200 x 2400	2.88
S5	2	FC-12.5x1200x2400-S	1180 x 2400	2.83
S6	1	FC-12.5x1200x2400-S	1200 x 1200	1.44
Summary:			17.93m2	

JOIST SCHEDULE					
LABEL	QTY	MATERIAL	GRADE	DESCRIPTION	LENGTH
P1	13	45x220	C24	JOIST	3310
P2	6	45x220	C24	HEADER JOIST	5435
P3	13	28x70	C24	BATTEN	5008

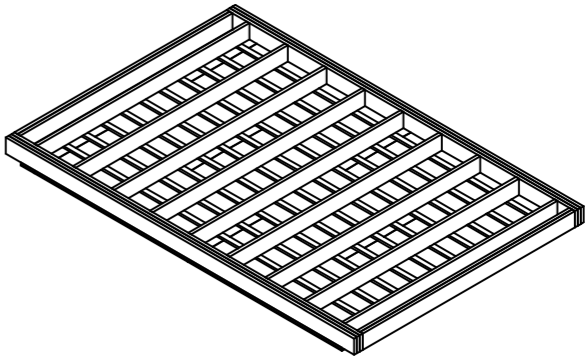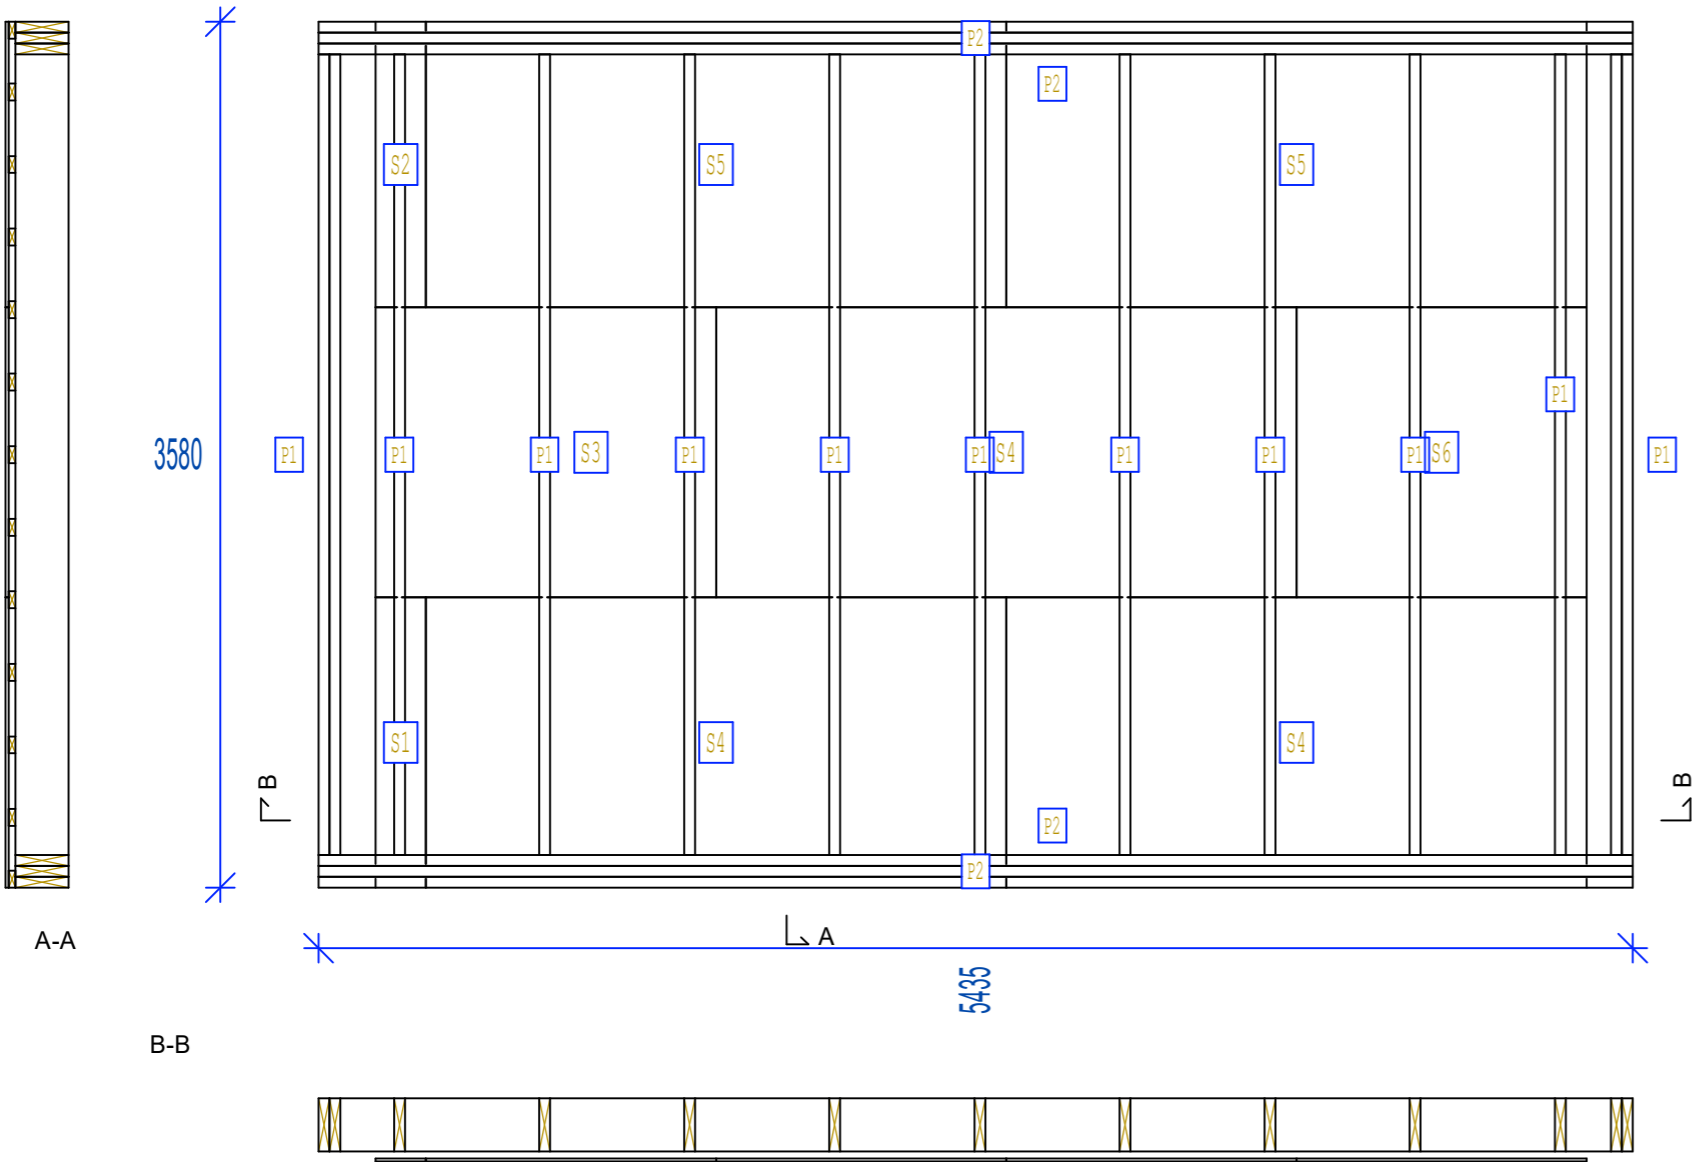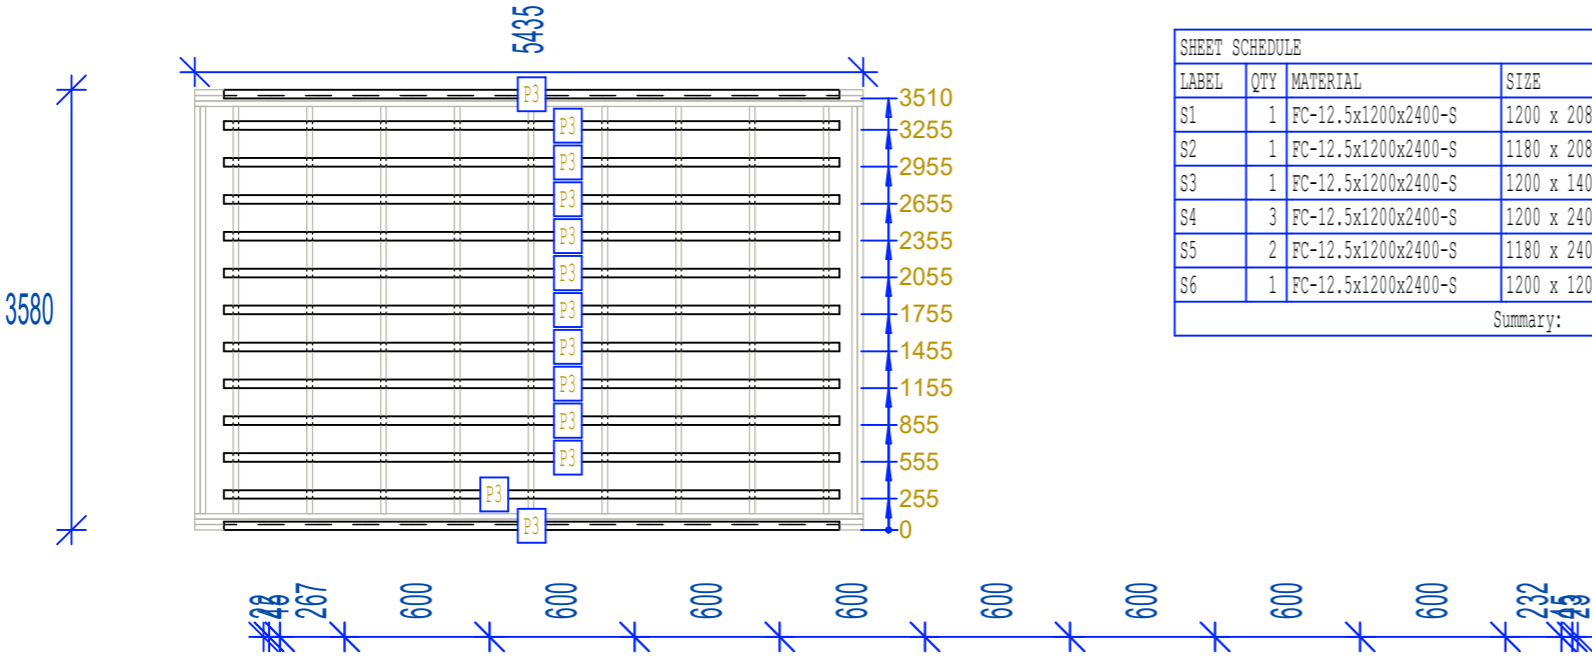

CEILING PANEL
C2

QUANTITY
1

PROJECT
18535_JS

FRAME WEIGHT - 526.5kg




PANEL WEIGHT - 787.6kg

Malarvillan AB

2023-02-02 Customer: 91 Fanning Avenue

SHEET SCHEDULE				
LABEL	QTY	MATERIAL	SIZE	AREA
S1	1	FC-12.5x1200x2400-S	1200 x 208	0.25
S2	1	FC-12.5x1200x2400-S	1150 x 208	0.24
S3	1	FC-12.5x1200x2400-S	1200 x 1408	1.69
S4	2	FC-12.5x1200x2400-S	1200 x 2400	2.88
S5	1	FC-12.5x1200x2400-S	1150 x 2400	2.63
S6	1	FC-12.5x1200x2400-S	1200 x 2400	2.79
S7	1	FC-12.5x1200x2400-S	1150 x 2400	2.61
S8	1	FC-12.5x1200x2400-S	1200 x 1200	1.44
Summary:			17.41m2	

JOIST SCHEDULE					
LABEL	QTY	MATERIAL	GRADE	DESCRIPTION	LENGTH
P1	12	45x220	C24	JOIST	3280
P2	2	45x220	C24	OP TRIMMER JOIST	3280
P3	1	45x220	C24	JOIST	2068
P4	1	45x220	C24	JOIST	513
P5	6	45x220	C24	HEADER JOIST	5390
P6	2	45x220	C24	OP HEADER JOIST	610
P7	2	28x70	C24	BATTEN	2329
P8	13	28x70	C24	BATTEN	5008
P9	2	28x70	C24	BATTEN	2069

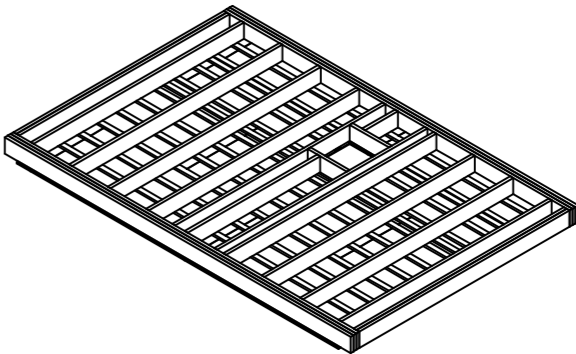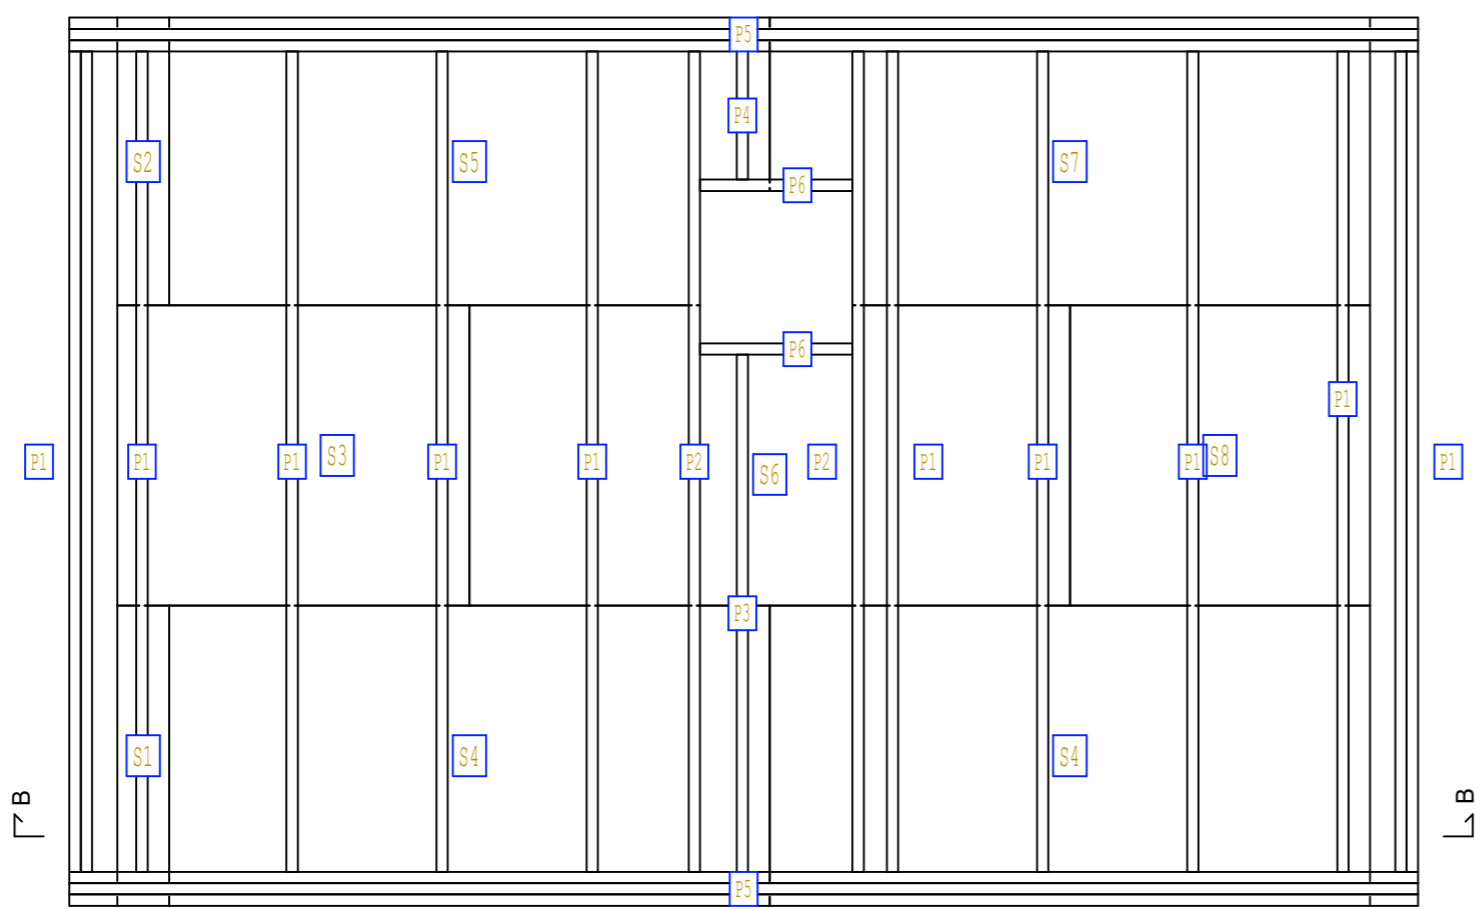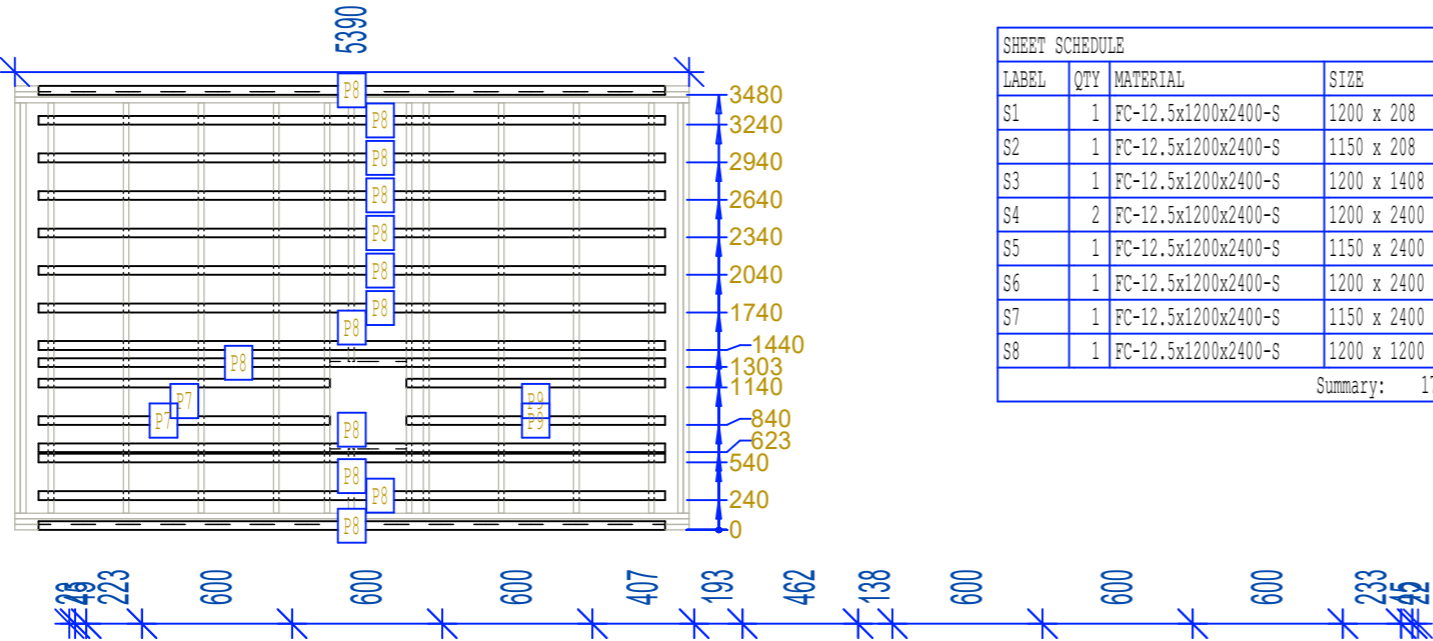


CEILING PANEL
C3

QUANTITY
1

PROJECT
18535_JS


FRAME WEIGHT - 523.1kg
PANEL WEIGHT - 786.1kg

Malarvillan AB
2023-02-02 Customer: 91 Fanning Avenue

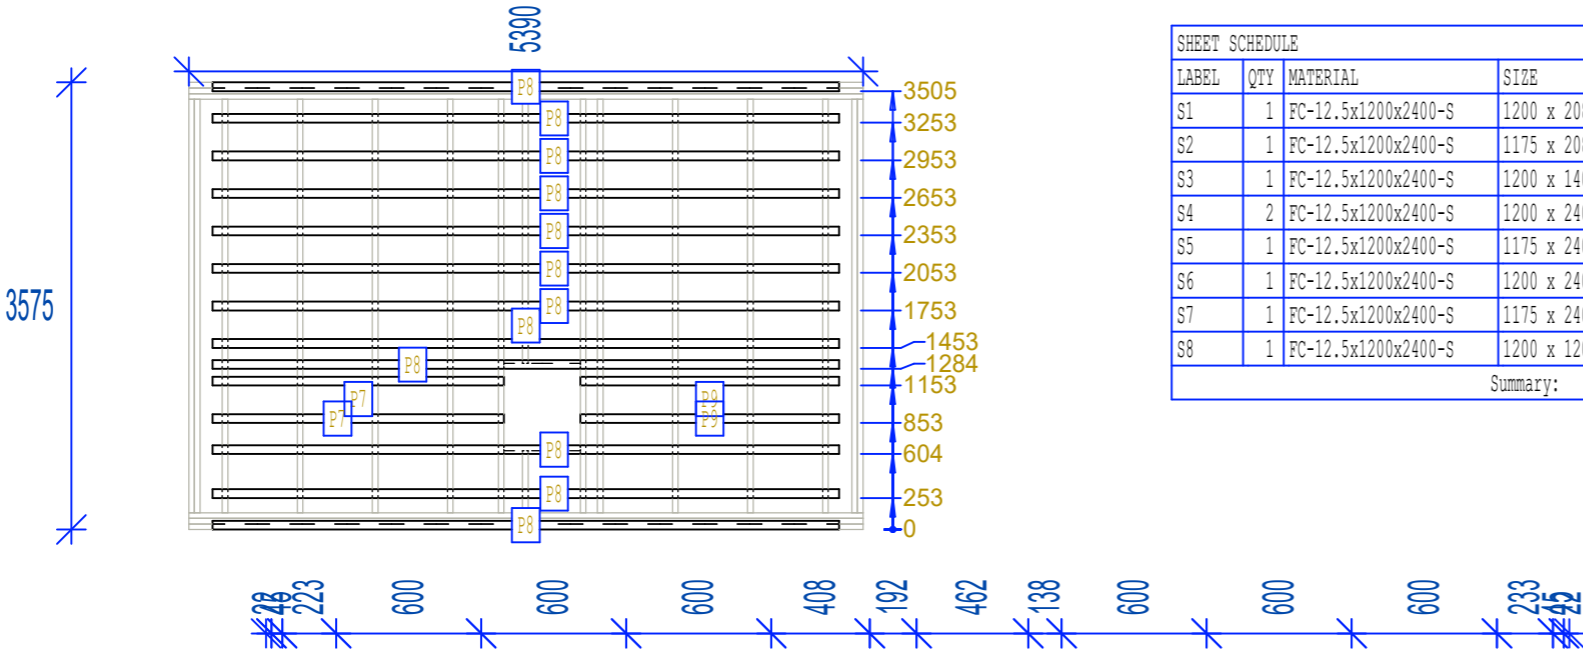


SHEET SCHEDULE				
LABEL	QTY	MATERIAL	SIZE	AREA
S1	1	FC-12.5x1200x2400-S	1200 x 208	0.25
S2	1	FC-12.5x1200x2400-S	1175 x 208	0.24
S3	1	FC-12.5x1200x2400-S	1200 x 1408	1.69
S4	2	FC-12.5x1200x2400-S	1200 x 2400	2.88
S5	1	FC-12.5x1200x2400-S	1175 x 2400	2.68
S6	1	FC-12.5x1200x2400-S	1200 x 2400	2.81
S7	1	FC-12.5x1200x2400-S	1175 x 2400	2.65
S8	1	FC-12.5x1200x2400-S	1200 x 1200	1.44
Summary:			17.52m2	


JOIST SCHEDULE					
LABEL	QTY	MATERIAL	GRADE	DESCRIPTION	LENGTH
P1	12	45x220	C24	JOIST	3305
P2	2	45x220	C24	OP TRIMMER JOIST	3305
P3	1	45x220	C24	JOIST	2111
P4	1	45x220	C24	JOIST	494
P5	6	45x220	C24	HEADER JOIST	5390
P6	2	45x220	C24	OP HEADER JOIST	610
P7	2	28x70	C24	BATTEN	2329
P8	12	28x70	C24	BATTEN	5008
P9	2	28x70	C24	BATTEN	2069

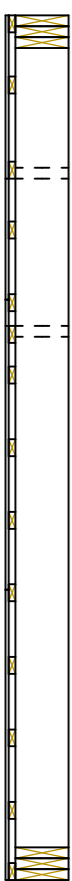

A-A

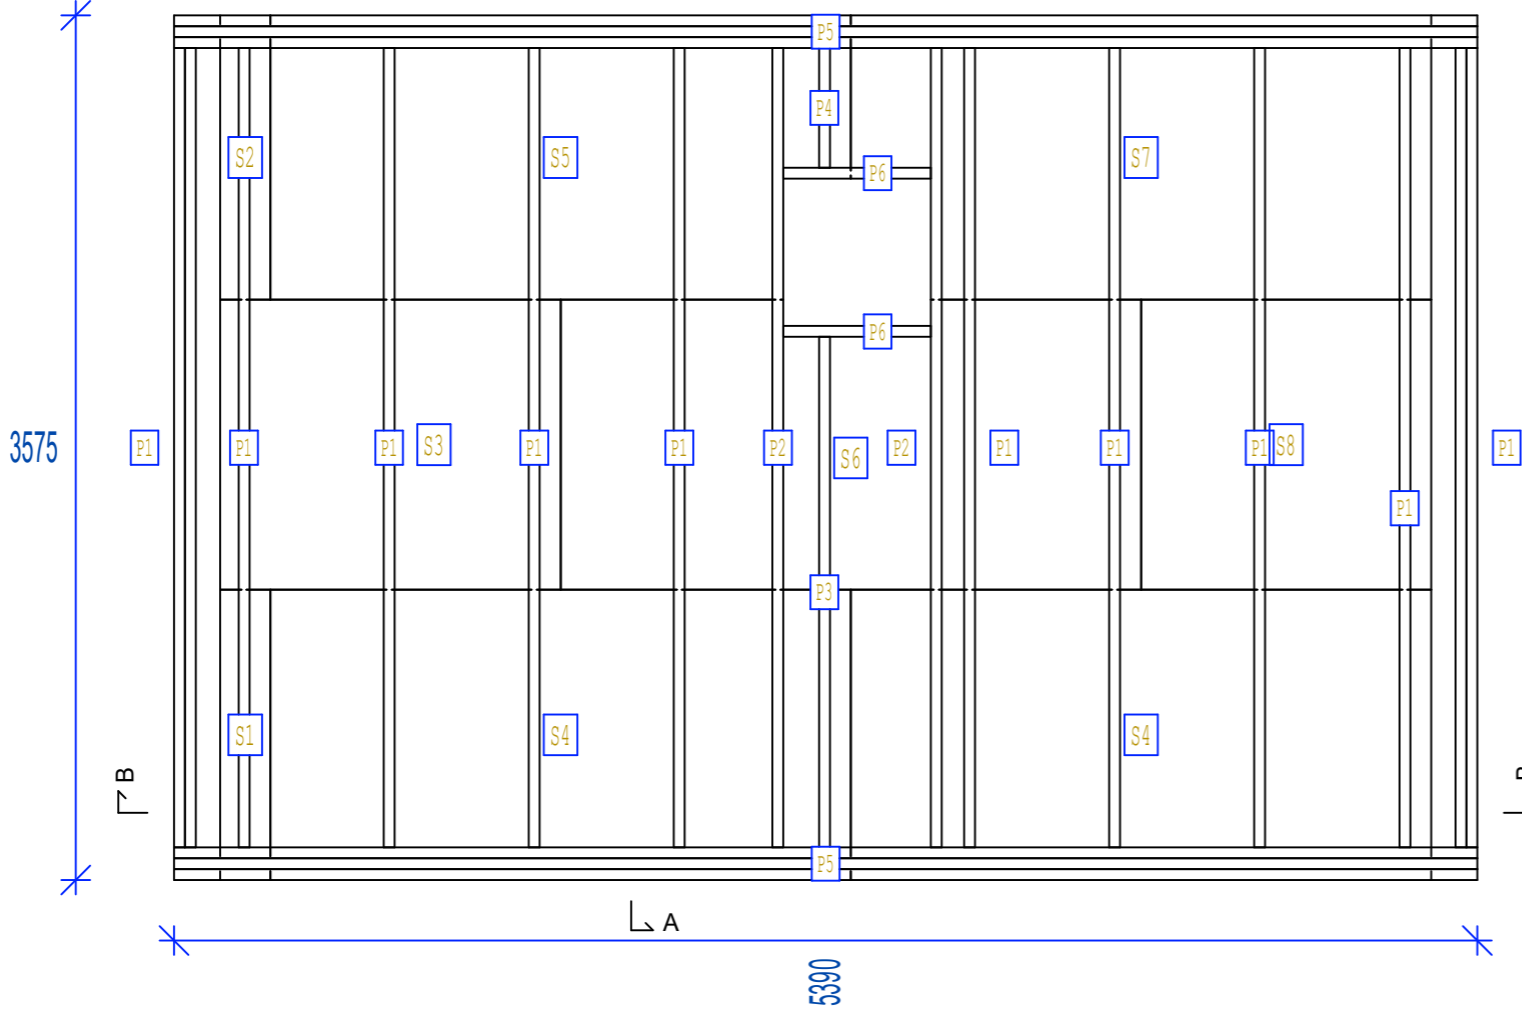

B-B

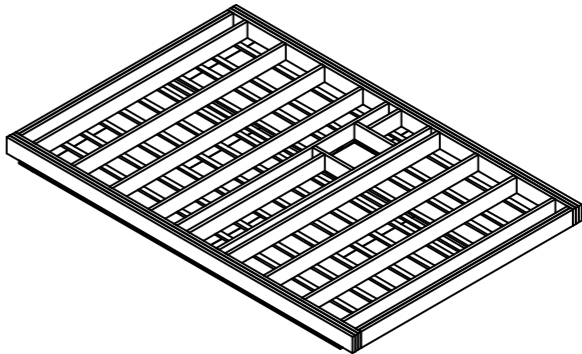

CEILING PANEL
R1

QUANTITY
1


PROJECT
18535_JS

FRAME WEIGHT - 209.8kg


Malarvillan AB

PANEL WEIGHT - 929.5kg

2023-02-02 Customer: 91 Fanning Avenue

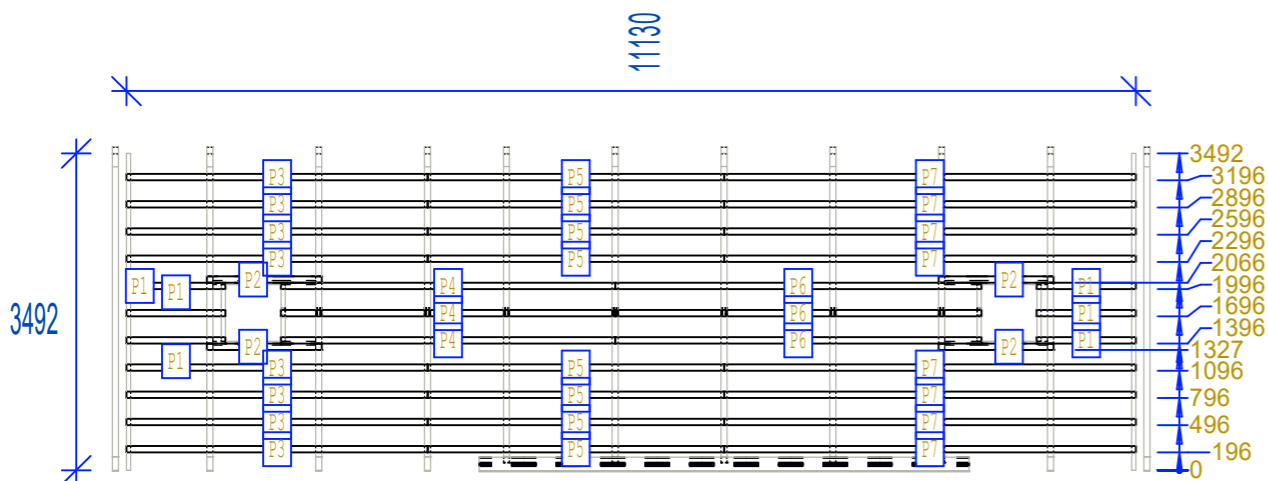


JOIST SCHEDULE						SHEET SCHEDULE				
LABEL	QTY	MATERIAL	GRADE	DESCRIPTION	LENGTH	LABEL	QTY	MATERIAL	SIZE	AREA
1	2	45x220	C24	RAFTER	3492	S10	2	FC-12.5x1200x2400-S	1008 x 330	0.33
2	2	45x220	C24	RAFTER	625	S11	1	FC-12.5x1200x2400-S	1200 x 1530	1.57
3	4	45x220	C24	RAFTER	1134	S12	8	FC-12.5x1200x2400-S	1008 x 2400	2.42
4	1	45x220	C24	RAFTER	625	S13	1	FC-12.5x1200x2400-S	1200 x 2400	2.77
5	1	45x220	C24	RAFTER	625	S14	2	FC-12.5x1200x2400-S	1200 x 2400	2.88
P1	6	28x70	C24	BATTEN	1093	S15	1	FC-12.5x1200x2400-S	1200 x 2400	2.51
P2	4	28x70	C24	BATTEN	1266	S16	2	FC-12.5x1200x2400-S	1008 x 1200	1.21
P3	8	28x70	C24	BATTEN	3321	Summary:				35.05m2
P4	3	28x70	C24	BATTEN	3688	S1	1	MEMBRANE	11624 x 3628	42.17
P5	8	28x70	C24	BATTEN	3270	Summary:				42.17m2
P6	3	28x70	C24	BATTEN	4038	S2	3	RS-22x540x3600	540 x 1437	0.78
P7	8	28x70	C24	BATTEN	4540	S3	3	RS-22x540x3600	540 x 3237	1.75
						S4	1	RS-22x540x3600	388 x 3237	1.26
						S5	12	RS-22x540x3600	540 x 3600	1.94
						S6	2	RS-22x540x3600	388 x 3600	1.4
						S7	3	RS-22x540x3600	540 x 2987	1.61
						S8	3	RS-22x540x3600	540 x 1187	0.64
						S9	1	RS-22x540x3600	388 x 1187	0.46
						Summary:				42.14m2

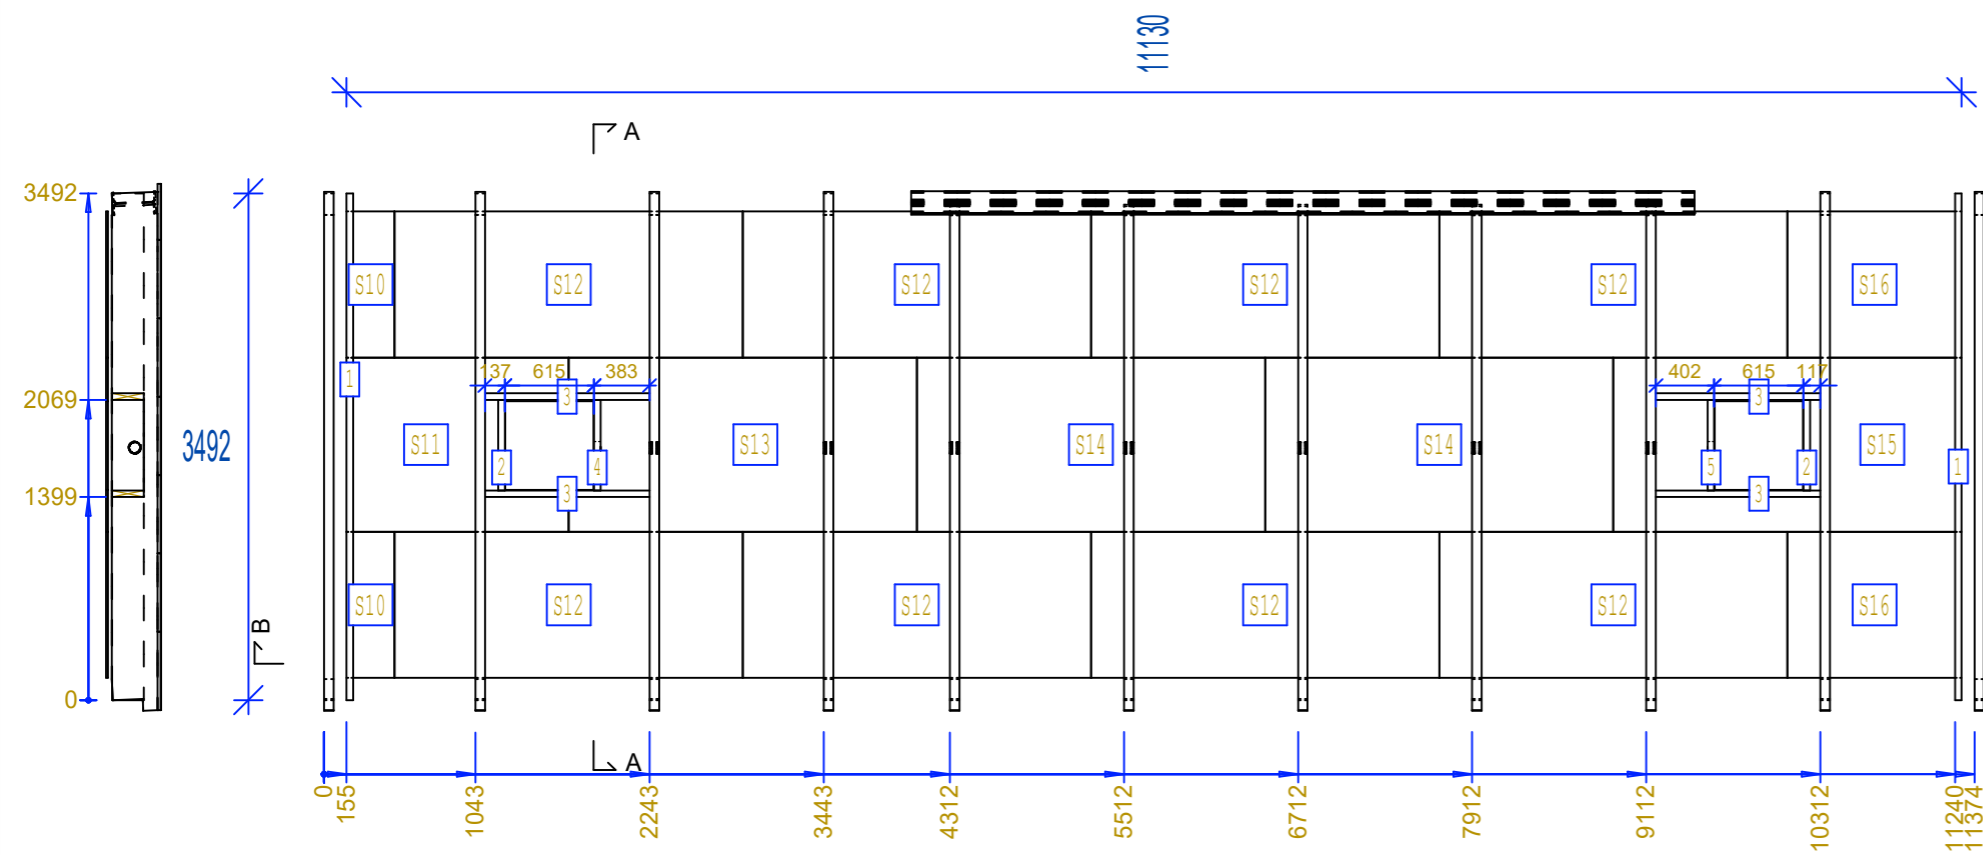

A-A

B-B

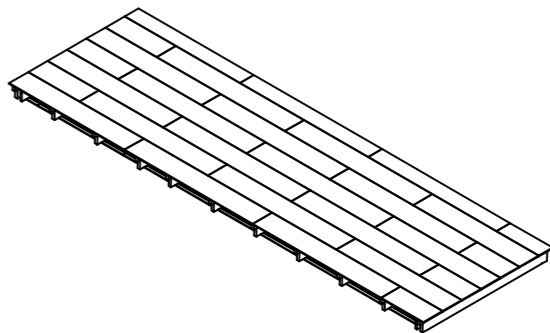

CEILING PANEL
R4

QUANTITY
1


PROJECT
18535_JS

FRAME WEIGHT - 202.8kg

Malarvillan AB


PANEL WEIGHT - 915.8kg

2023-02-02 Customer: 91 Fanning Avenue

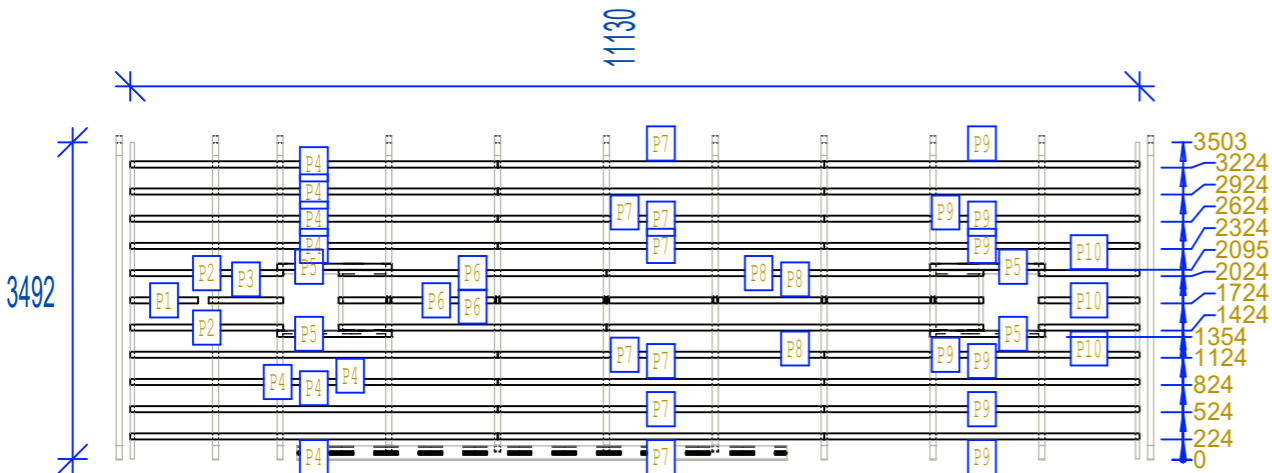

JOIST SCHEDULE					
LABEL	QTY	MATERIAL	GRADE	DESCRIPTION	LENGTH
1	2	45x220	C24	RAFTER	3492
2	4	45x220	C24	JOIST	1134
3	1	45x220	C24	JOIST	615
4	1	45x220	C24	JOIST	615
P1	1	28x70	C24	BATTEN	747
P2	2	28x70	C24	BATTEN	1688
P3	1	28x70	C24	BATTEN	821
P4	8	28x70	C24	BATTEN	4052
P5	4	28x70	C24	BATTEN	1266
P6	3	28x70	C24	BATTEN	2955
P7	8	28x70	C24	BATTEN	3600
P8	3	28x70	C24	BATTEN	4156
P9	8	28x70	C24	BATTEN	3478
P10	3	28x70	C24	BATTEN	1113

SHEET SCHEDULE			
LABEL	QTY	MATERIAL	SIZE
S10	2	FC-12.5x1000x1500-S	1000 x 630
S11	1	FC-12.5x1000x1500-S	1000 x 1380
S12	1	FC-12.5x1000x1500-S	182 x 1380
S13	1	FC-12.5x1000x1500-S	1000 x 1500
S14	1	FC-12.5x1000x1500-S	1000 x 1500
S15	1	FC-12.5x1000x1500-S	1000 x 1500
S16	6	FC-12.5x1000x1500-S	182 x 1500
S17	1	FC-12.5x1000x1500-S	1000 x 1500
S18	1	FC-12.5x1000x1500-S	1000 x 1500
S19	1	FC-12.5x1000x1500-S	1000 x 1500
S20	11	FC-12.5x1000x1500-S	1000 x 1500
S21	1	FC-12.5x1000x1500-S	1000 x 1500
S22	1	FC-12.5x1000x1500-S	1000 x 1500
S23	1	FC-12.5x1000x1500-S	1000 x 1500
S24	1	FC-12.5x1000x1500-S	1000 x 750
S25	1	FC-12.5x1000x1500-S	182 x 750
Summary:			34.66m2
S1	1	MEMBRANE	11624 x 3606
Summary:			41.92m2
S2	3	RS-22x540x3600	540 x 99
S3	1	RS-22x540x3600	366 x 99
S4	3	RS-22x540x3600	540 x 1899
S5	15	RS-22x540x3600	540 x 3600
S6	3	RS-22x540x3600	366 x 3600
S7	3	RS-22x540x3600	540 x 2525
S8	3	RS-22x540x3600	540 x 725
S9	1	RS-22x540x3600	366 x 725
Summary:			41.86m2

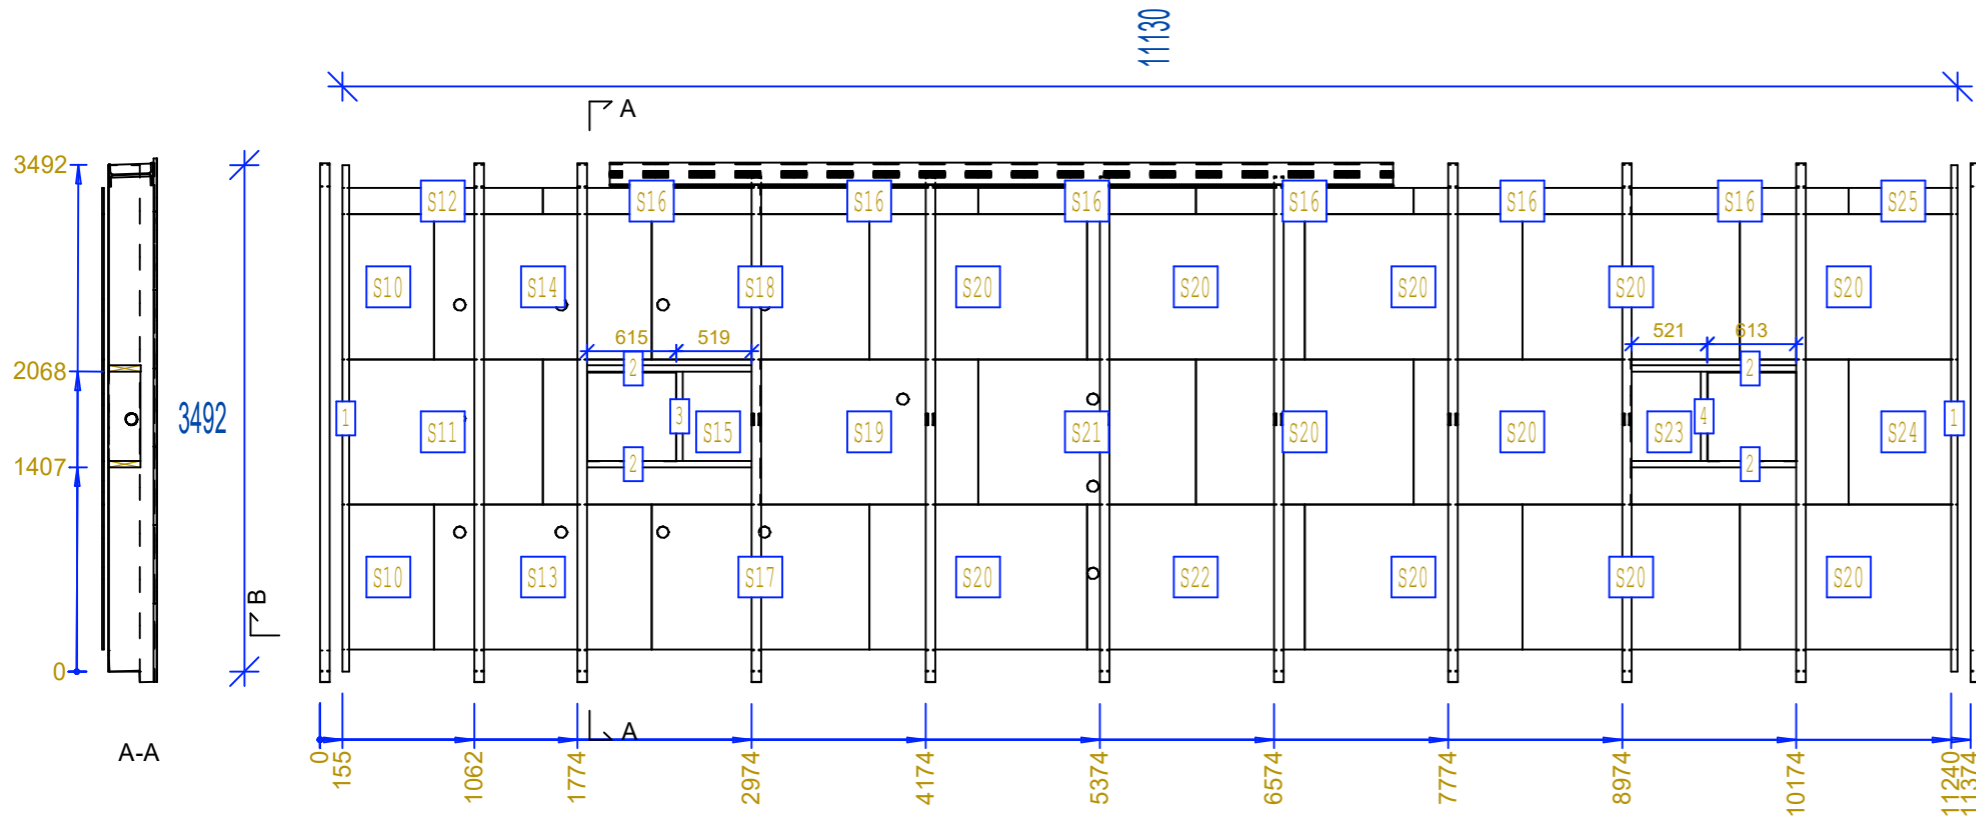

B-B

