


S. No.	Room Type	System	Total Area (Sq ft)	Heated Area (Sq ft)	Products/Heater Sizes	Mat/Cable (ft)	BTU's/hr BTU's	Heater Wattage (W)	Heater Amps (A)	Voltage (V)	Heater Qty	Thermostat Qty	Relay Qty
1	ZONE 1	FOIL	104.16	104.16	FOIL-70-240	42.8	2866	840	3.5	240	1	1-A	
2	ZONE 2	FOIL	161.14	161.14	FOIL-115-240	70.1	4709	1380	5.8	240	1	1-B	
3	ZONE 3	FOIL	121.63	121.63	FOIL-95-240	57.1	3890	1140	4.8	240	1	1-C	
4	ZONE 4	FOIL	539.66	529.18	FOIL-140-240	85.4	5732	1680	7.0	240	1	1-D	
5	ZONE 4	FOIL			FOIL-140-240	85.4	5732	1680	7.0	240	1	1-D	
6	ZONE 4	FOIL			FOIL-95-240	57.1	3890	1140	4.8	240	1		1-D(R1)
7	ZONE 5	FOIL	195.24	104.16	FOIL-140-240	85.4	5732	1680	7.0	240	1	1-E	
	Total		1121.83	1111.35					42.1		7	5	1

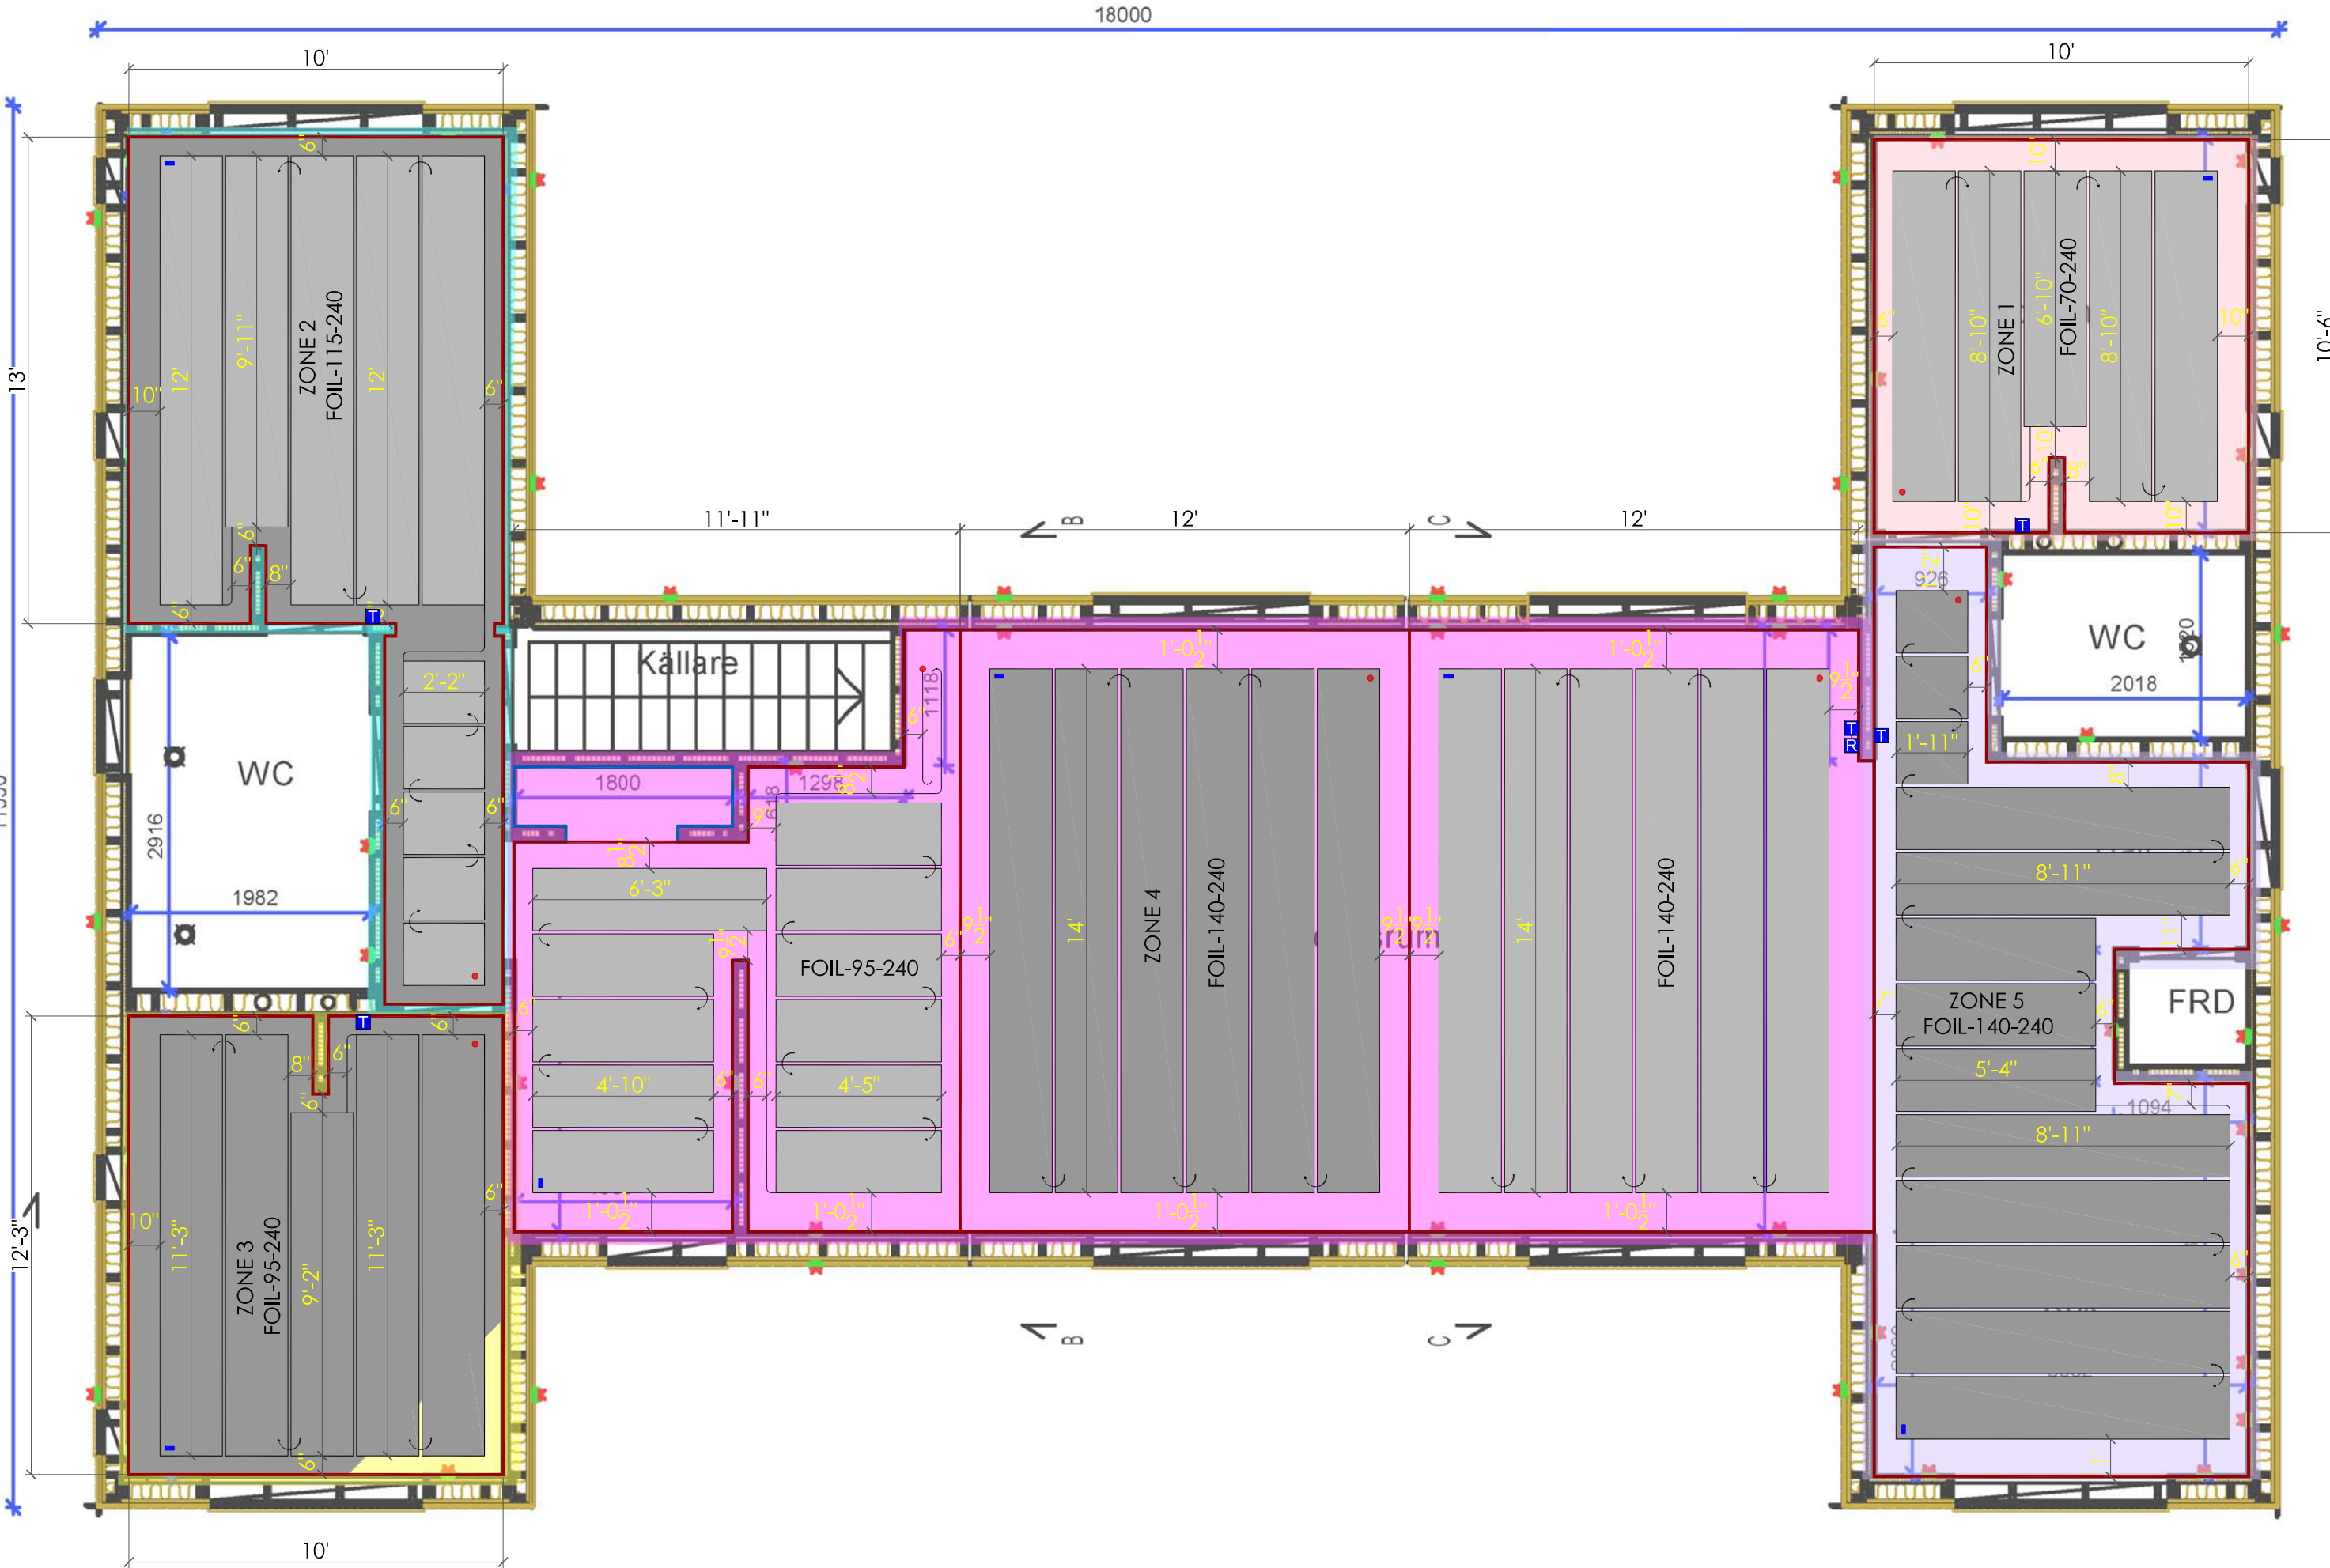

Copyright: The copyright in this drawing belongs exclusively to Warmup plc and its use is governed by the terms and conditions of contract between Warmup plc and its client. This drawing may only be used by the client for the project at the location specified. It may not be copied, reproduced in any way in whole or in part or disclosed to any other third party.

Disclaimers: *The purpose of this drawing is for guidance only, field adjustments may be necessary.* This drawing must be read in conjunction with all other relevant drawings and Warmup product specifications and operating manuals. The Product drawings shown are not to be used for construction purposes. Full details of product dimensions and installation requirements are contained within Warmup's product manuals. The drawings are based on information and data supplied by the client. The client is solely responsible for ensuring that site-specific changes and dimensions are brought to Warmup's attention. Any use made of this drawing by any third party is entirely at the risk of such third parties. No responsibility will be accepted for any alteration and/or deviation from this design. All work on site to be carried out to the entire satisfaction of the local authority building control department and any other relevant statutory body notwithstanding anything shown or indicated on this drawing.

Design Layout Legend

start of lead connection

T

suggested Control Location

R

Relay

loose lald cable
(heating elements that has been removed from matting)

directional arrows

WARMUP Notes & Materials



The world's best-selling floor heating brand™

Tel (888)927-6333
www.warmup.com

PROJECT:

SWEDEN
MOD HOME
L-FOIL-240

TITLE:

SCALE:

1/4"=1'-0" _ C

DATE:

16.06.2023

DESIGNER:

AT

NUM:

01

PROJECT MANAGER: